


LEGEND


- NEW PAVEMENT
- FULL DEPTH
- MILL and FILL
- ABANDON PAVEMENT
- DRIVEWAY

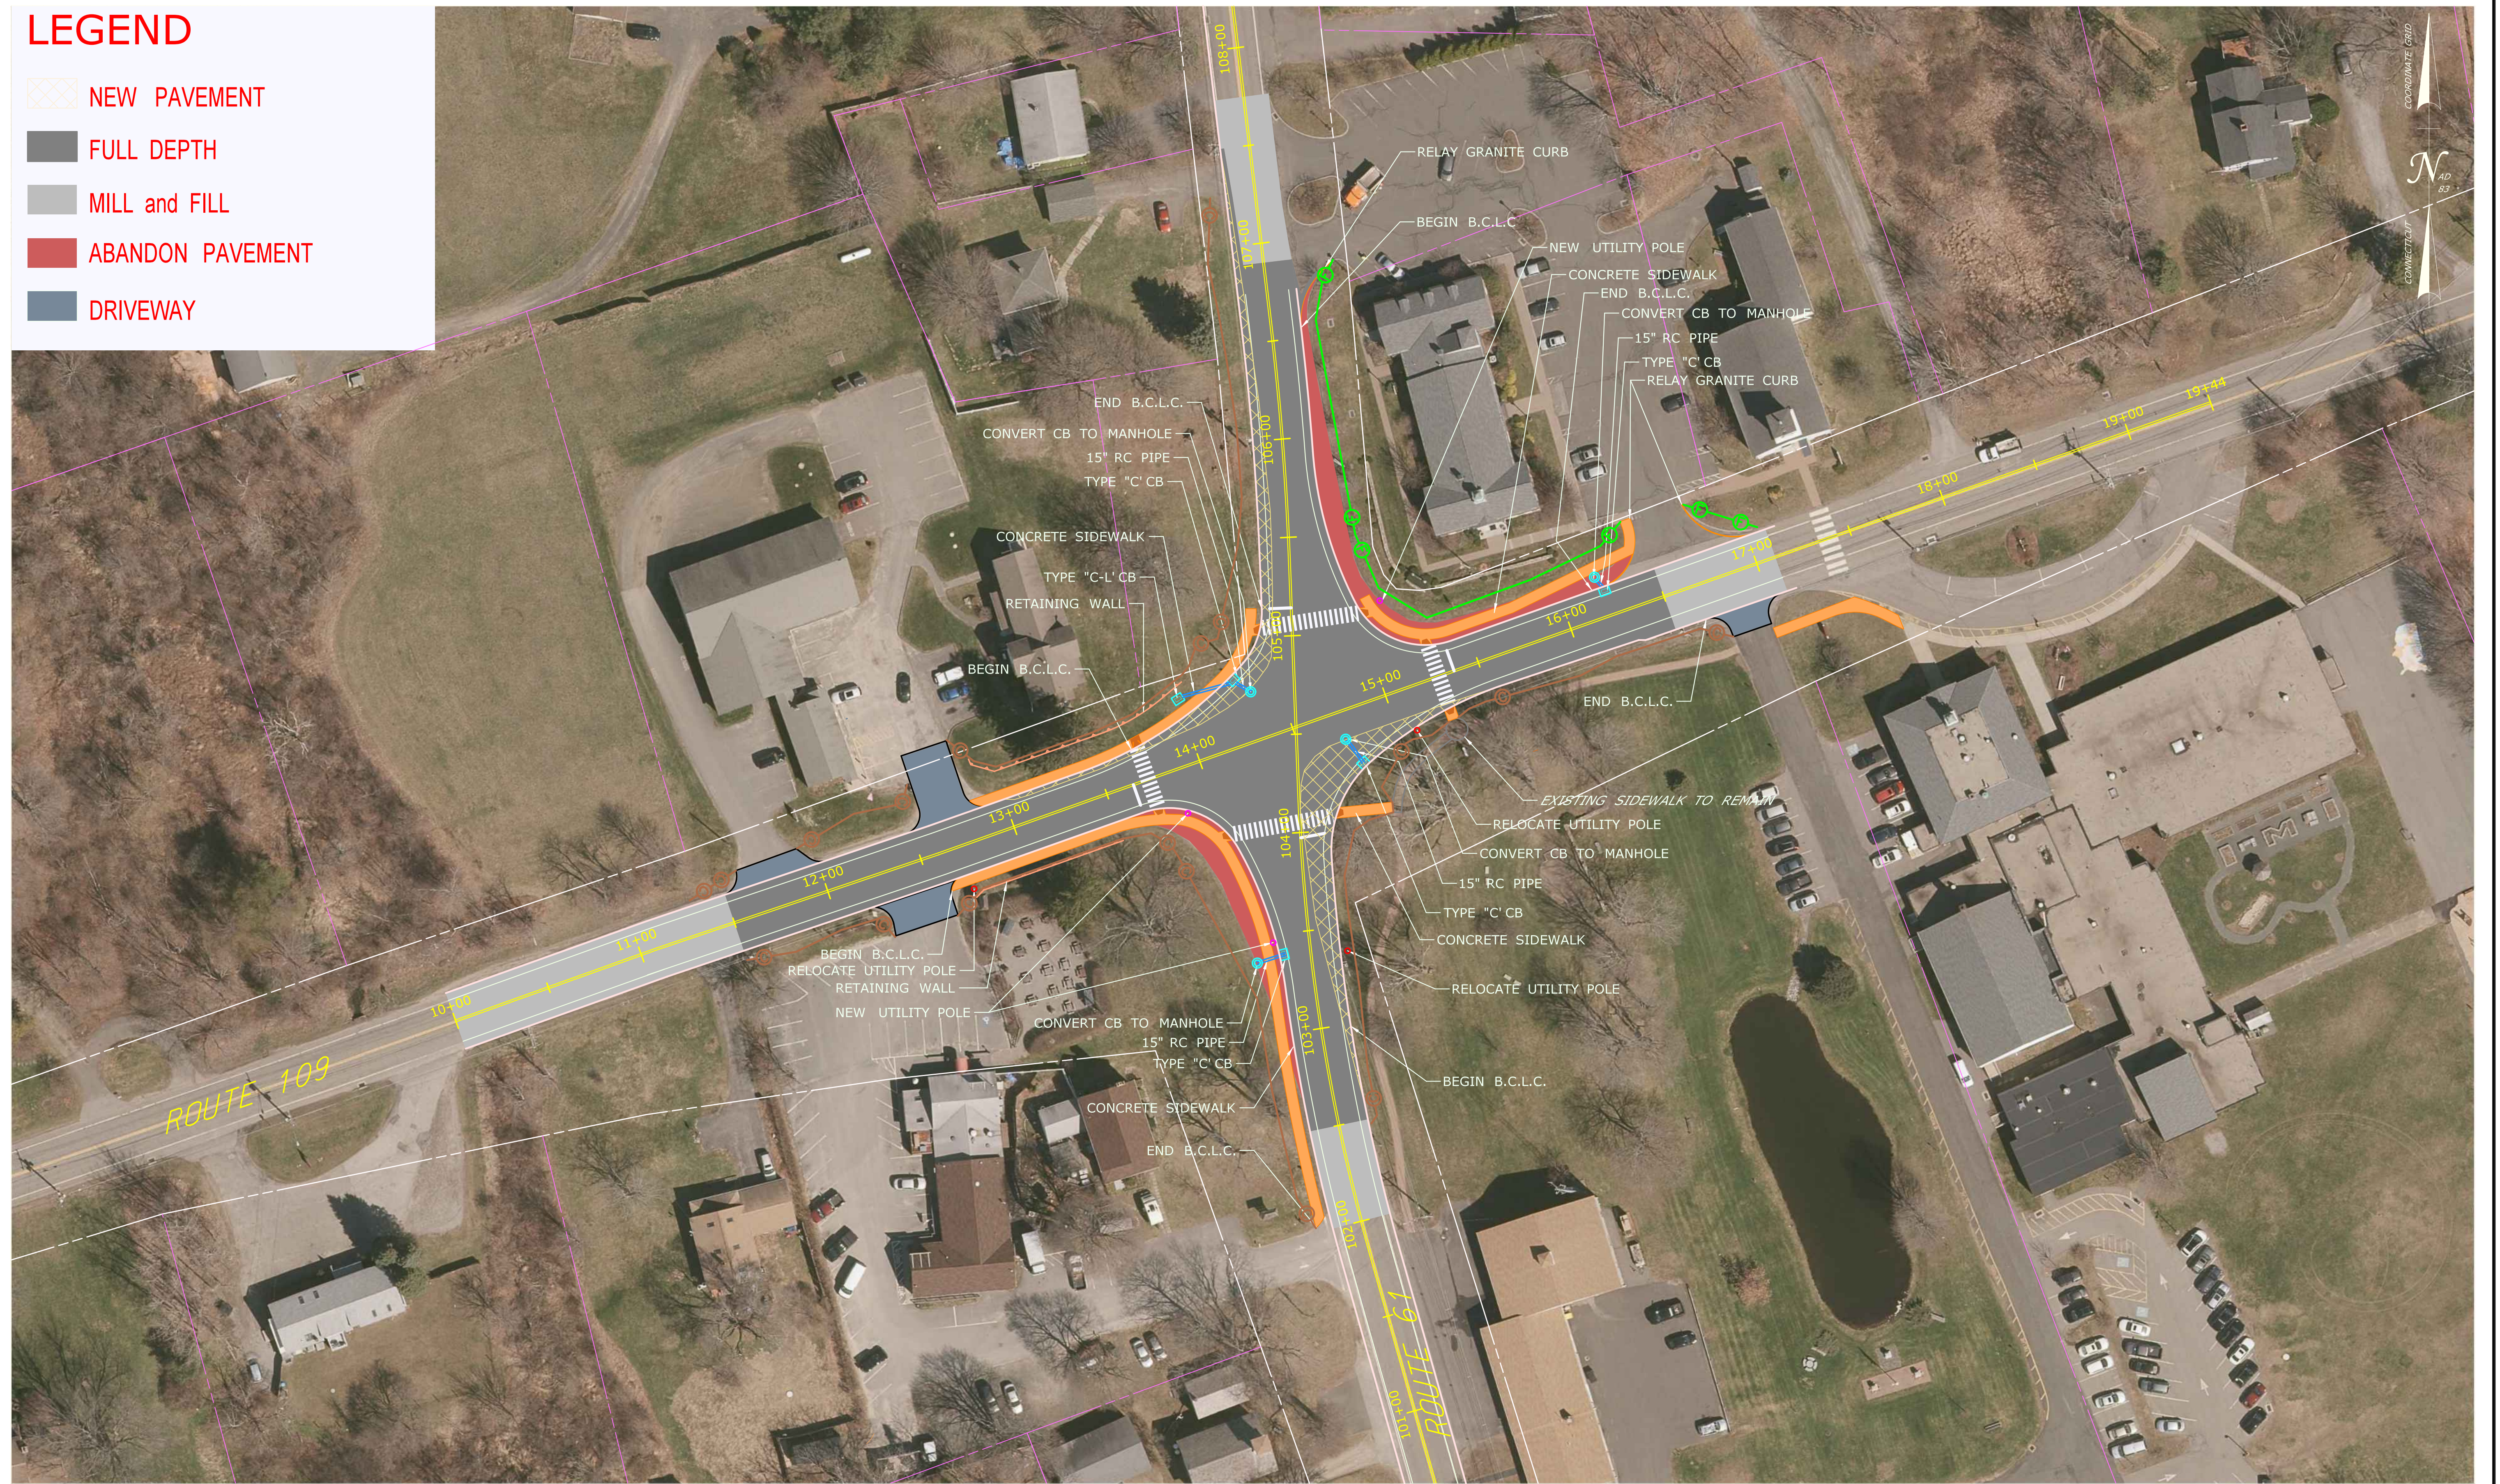

THE INFORMATION, INCLUDING ESTIMATED QUANTITIES OF WORK, SHOWN ON THESE SHEETS IS BASED ON LIMITED INVESTIGATIONS BY THE STATE AND IS IN NO WAY WARRANTED TO INDICATE THE CONDITIONS OF ACTUAL QUANTITIES OF WORK WHICH WILL BE REQUIRED.

Plotted Date: 6/20/2022

DESIGNER/DRAFTER: CKS
 CHECKED BY: EB
 SCALE IN FEET
 0 40 80
 SCALE 1"=40'

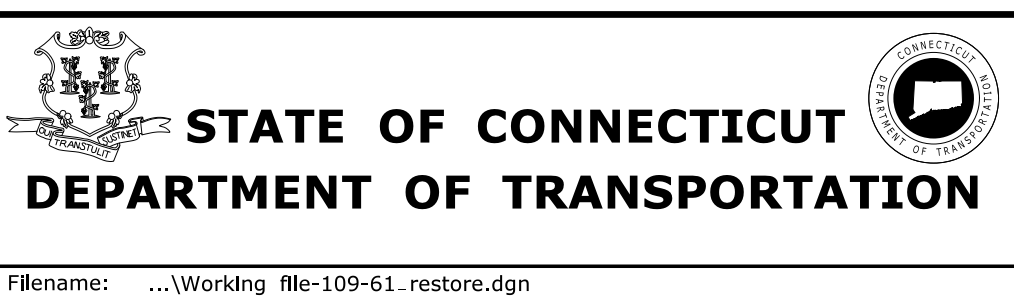

SIGNATURE/BLOCK:
 APPROVED BY:

OFFICE OF ENGINEERING

PROJECT TITLE:
**INTERSECTION REALIGNMENT
 at
 ROUTE 109 and ROUTE 61**

TOWN: **MORRIS**
 DRAWING TITLE:
CONCEPT PLAN

PROJECT NO.: **PP_086_004**
 DRAWING NO.: **PDU-01**
 SHEET NO.: